



FILE NAME: F:\Users\180001835, BARRO, Burrum Quarry Drawings\Drawings\1935.DWG.022 - Overall Site Plan.dwg
 CREATED: 21 September 2016 JOB SUB #

REV	DESCRIPTION	DATE	BY

Data Sources:
 Photography: Nearmap, Image date: 2010
 Topography: Cadastre
 Ecosystem: Other

THESE DESIGNS AND PLANS ARE COPYRIGHT AND ARE NOT TO BE USED OR REPRODUCED WHOLLY OR IN PART OR TO BE USED ON ANY PROJECT WITHOUT THE WRITTEN PERMISSION OF GROUNDWORK PLUS PTY LTD. ABN: 92 629 145 996



Legend:

- Site Boundary
- Cadastral Boundary
- Existing Operations Area
- Proposed Operations Area

PROJECT: **Burrum Quarry**
 CLIENT: **Barro Group Pty Ltd**

Overall Site Plan

	SCALE: 1:4,000 <small>When Printed On A3</small>		DRAWING NUMBER: 1935.DRG.022	REVISION:
	DATE: 21 September 2016 PRINTED: 21 September 2016	DRAWN:	CHECKED:	DATUM: HORIZONTAL / VERTICAL / ZONE MGA / / 56

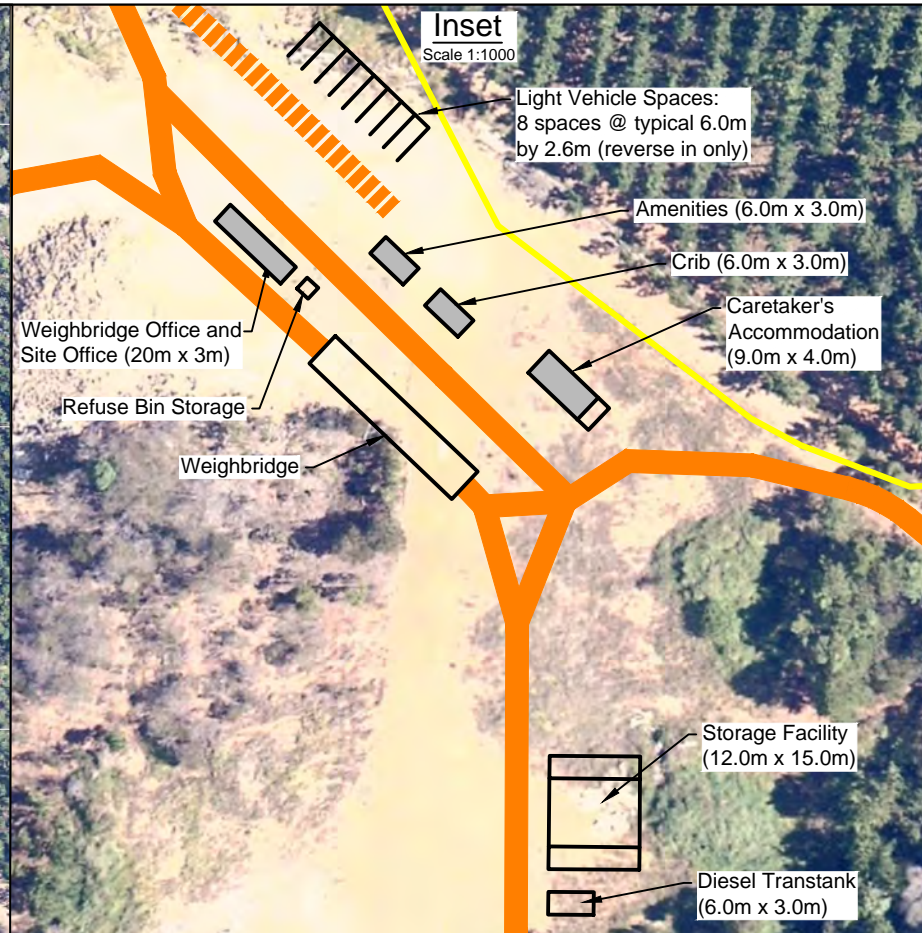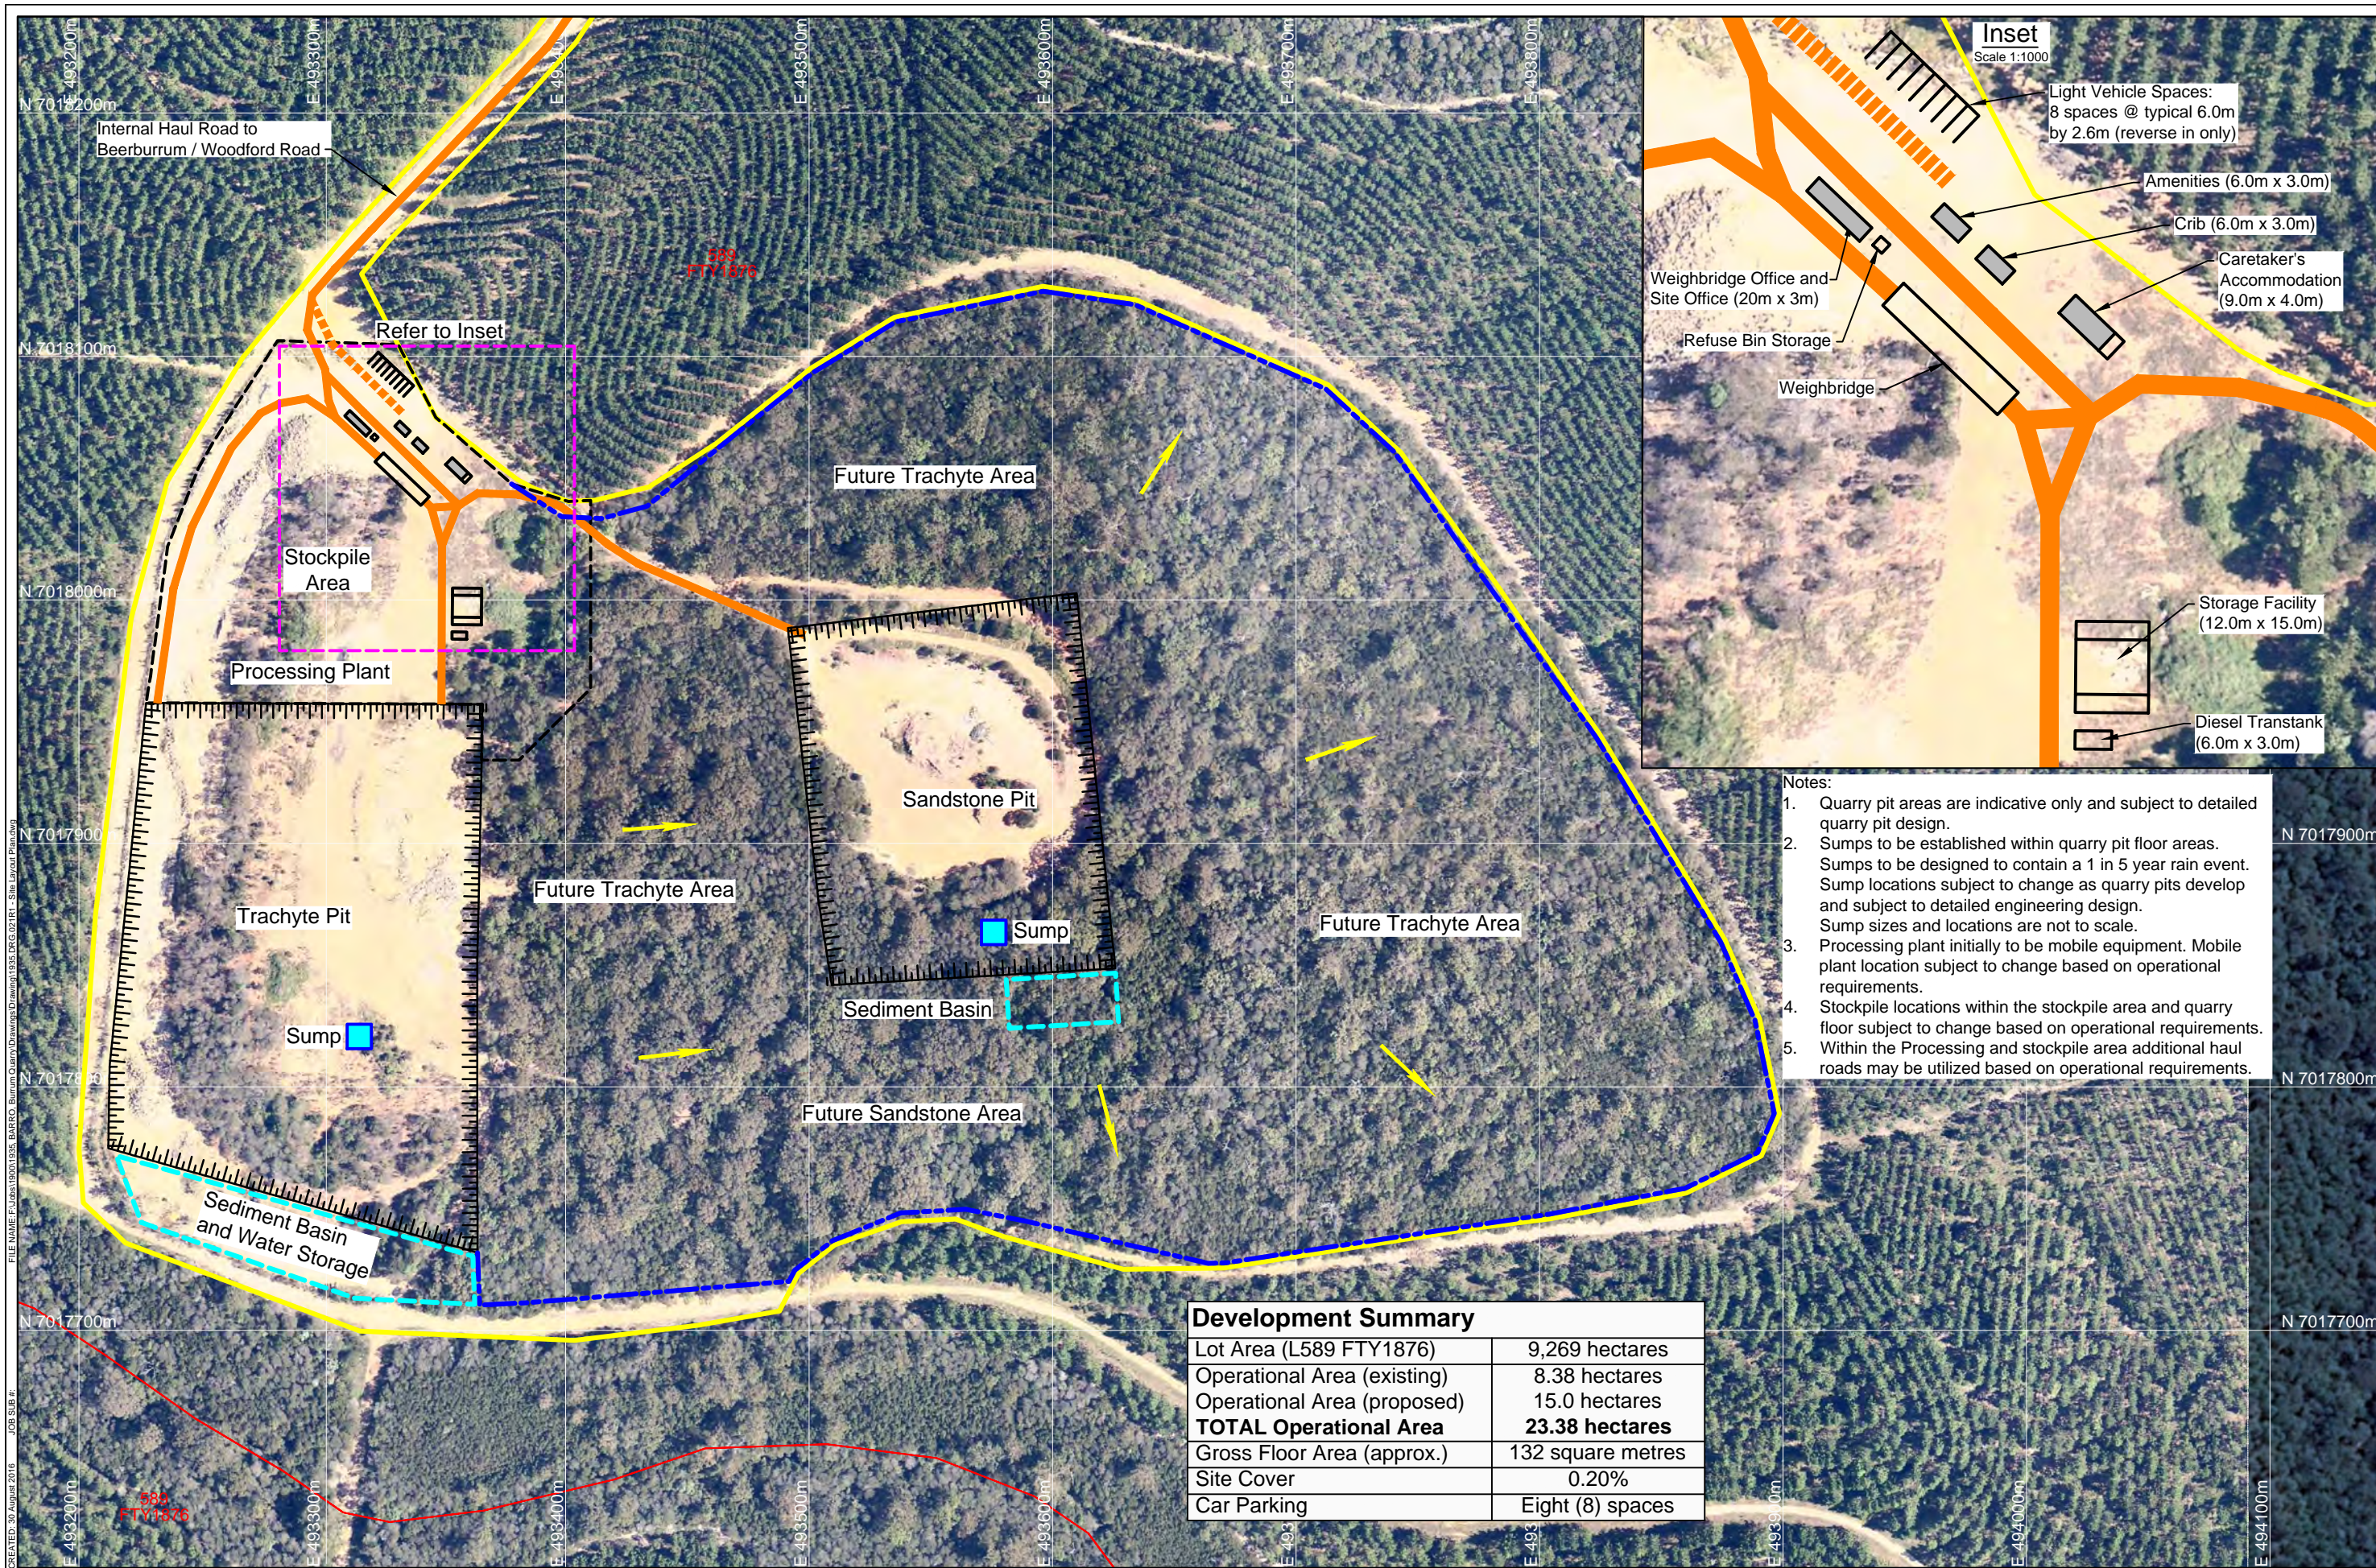

- Notes:
1. Quarry pit areas are indicative only and subject to detailed quarry pit design.
 2. Sumps to be established within quarry pit floor areas. Sumps to be designed to contain a 1 in 5 year rain event. Sump locations subject to change as quarry pits develop and subject to detailed engineering design. Sump sizes and locations are not to scale.
 3. Processing plant initially to be mobile equipment. Mobile plant location subject to change based on operational requirements.
 4. Stockpile locations within the stockpile area and quarry floor subject to change based on operational requirements.
 5. Within the Processing and stockpile area additional haul roads may be utilized based on operational requirements.

Development Summary	
Lot Area (L589 FTY1876)	9,269 hectares
Operational Area (existing)	8.38 hectares
Operational Area (proposed)	15.0 hectares
TOTAL Operational Area	23.38 hectares
Gross Floor Area (approx.)	132 square metres
Site Cover	0.20%
Car Parking	Eight (8) spaces

REV	DESCRIPTION	DATE	BY
1	Amended building layouts, increased inset	30/08/16	LT

Data Sources:
 Photography: Nearmap, Image date: 2010
 Cadastral:
 Ecosystem:
 Other:

THESE DESIGNS AND PLANS ARE COPYRIGHT AND ARE NOT TO BE USED OR REPRODUCED WHOLLY OR IN PART OR TO BE USED ON ANY PROJECT WITHOUT THE WRITTEN PERMISSION OF GROUNDWORK PLUS PTY LTD. A.B.N. 90 629 145 998

Legend:

- Site Boundary
- Cadastral Boundary
- Access / Haul Road
- Light Vehicle Access Road
- Approximate areas of initial quarry pit development
- Processing and stockpile area
- Long term quarry extent
- Direction of Quarrying


PROJECT: Burrum Quarry
 CLIENT: Barro Group Pty Ltd
 TITLE: Site Layout Plan

SCALE: 1:2,500
 DATE: 30 August 2016
 PRINTED: 30 August 2016


DRAWING NUMBER: 1935.DRG.021
 REVISION: 1
 DATUM: HORIZONTAL / VERTICAL / ZONE
 MGA / / 56




Caretakers Accommodation Floor Plan

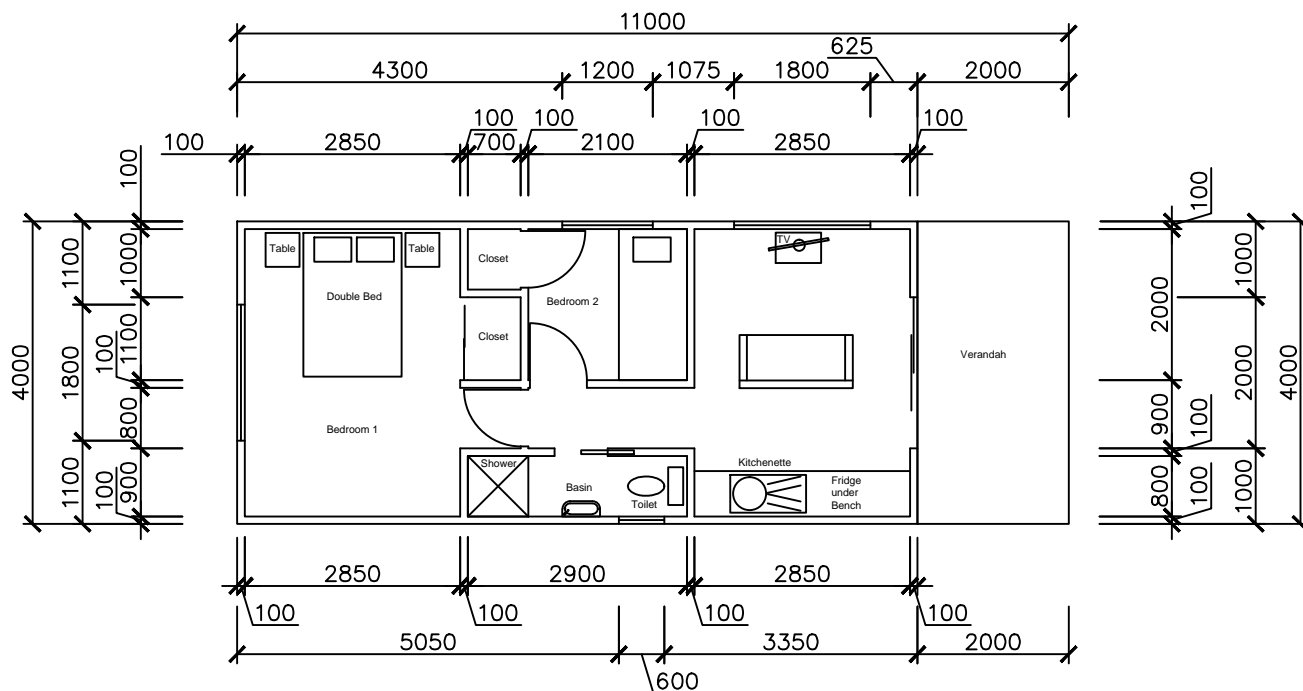


South Western Elevation

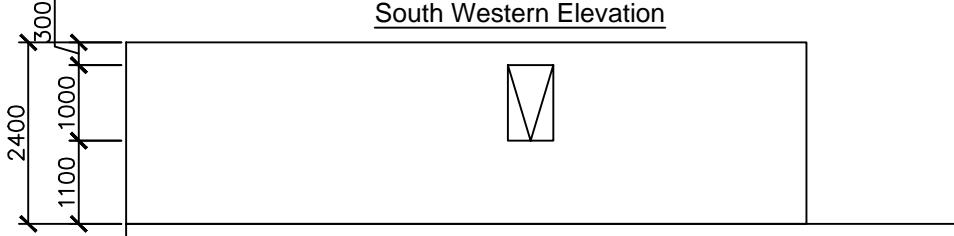


North Eastern Elevation

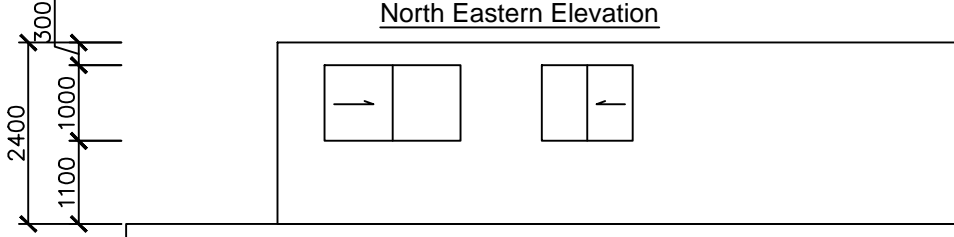

North Western Elevation

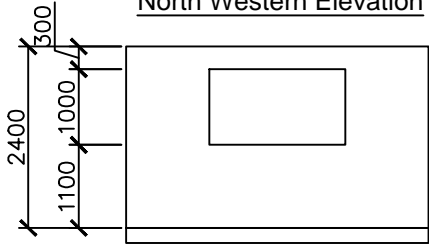

South Eastern Elevation

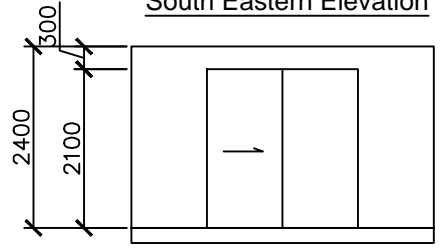

FILE NAME: M:\30510\2016\BCC\BCC-EAC-4676-B02-4745\E00022000-22999\62678\1\1935.DWG.017 - Caretaker-unit.dwg
 JOB SUB #
 CREATED: 26 July 2016


REV	DESCRIPTION	DATE	BY

Data Sources:
 Photography:
 Topography:
 Cadastre:
 Ecosystem:
 Other:


THESE DESIGNS AND PLANS ARE COPYRIGHT AND ARE NOT TO BE USED OR REPRODUCED WHOLLY OR IN PART OR TO BE USED ON ANY PROJECT WITHOUT THE WRITTEN PERMISSION OF GROUNDWORK PLUS. AIN: 90 825 145 906

PROJECT:	Burrum Quarry	TITLE:	Caretaker's Accommodation Floor Plan and Elevations		
CLIENT:	Barro Group Pty Ltd	SCALE:	1:100	0	2000mm
		DRAWING NUMBER:	1935.DRG.017	REVISION:	
		DATE:	26 July 2016	DRAWN:	LT
		PRINTED:	26 July 2016	CHECKED:	LT
		DATUM:	HORIZONTAL / VERTICAL / ZONE		


Site Office and Weighbridge Office Plan

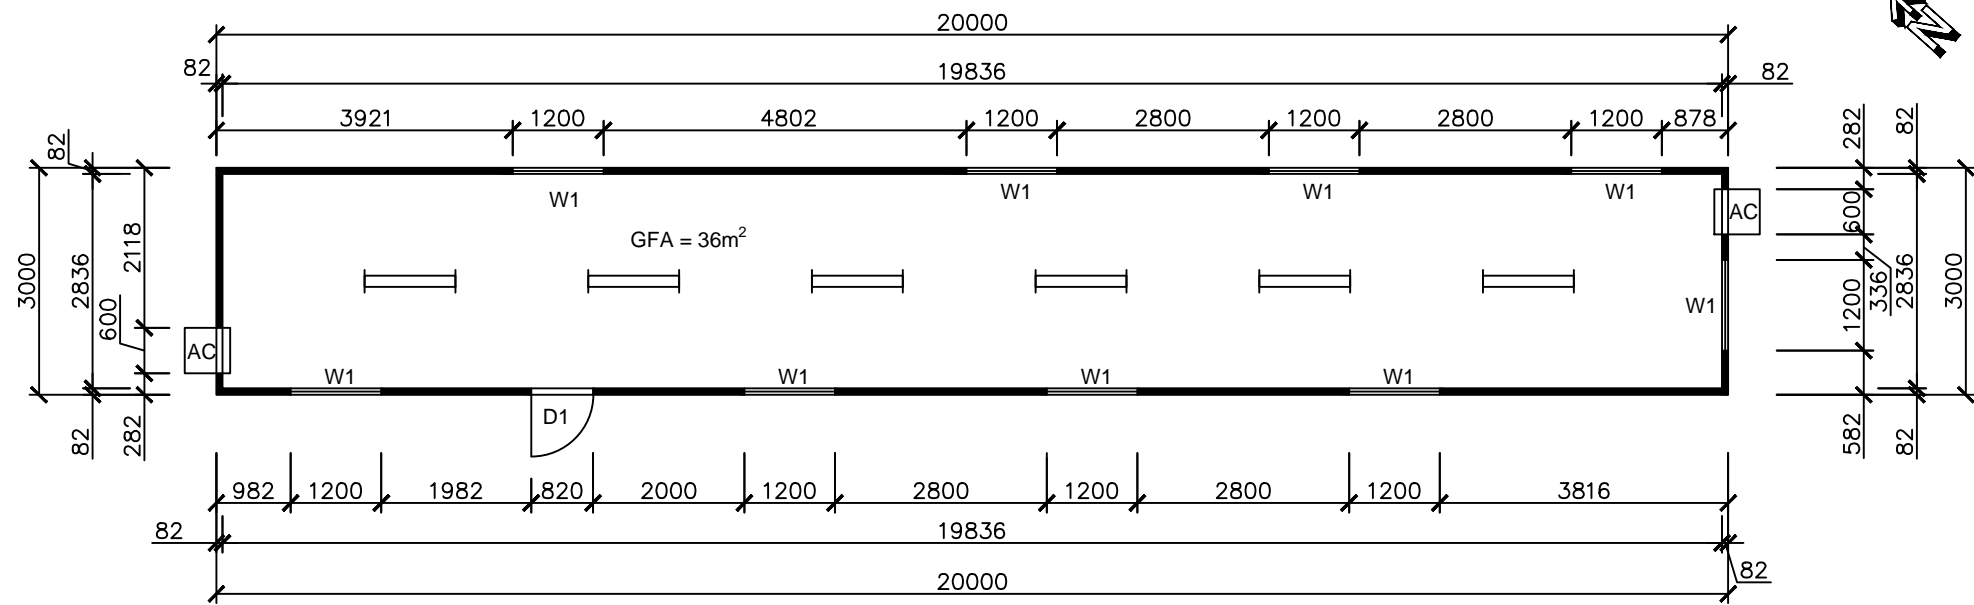


Site Office and Weighbridge Office South West Elevation

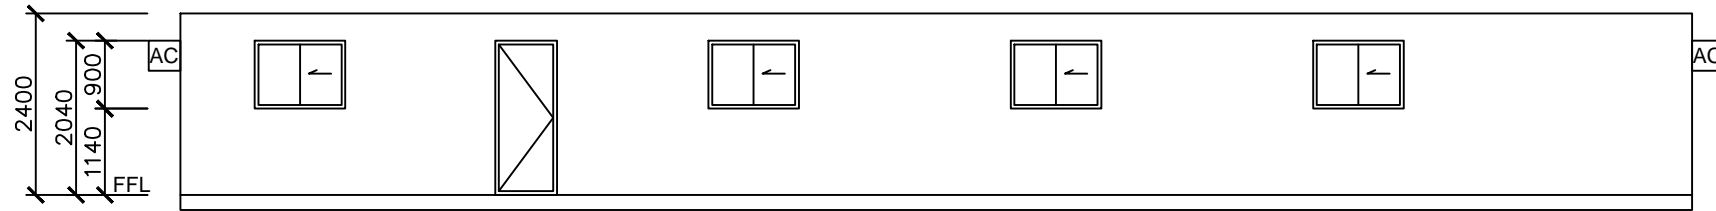


Site Office and Weighbridge Office East Elevation

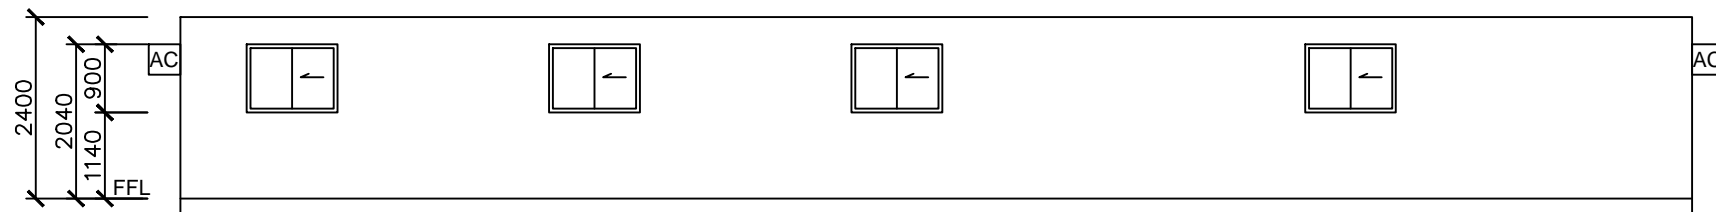

Site Office South Elevation

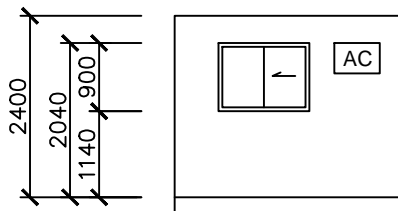

Site Office North Elevation

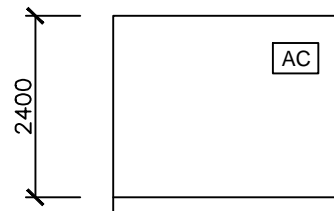

LEGEND:

- D1 2040 x 820 METAL CLAD EXTERNAL DOOR
- D2 2040 x 820 INTERNAL DOOR
- W1 900 x 1200 SLIDING GLASS WINDOW
- W2 350 x 750 SLIDING GLASS WINDOW
- AC AIR CONDITIONING UNIT
- WC WC SUITE
- B HANDBASIN
- ▬▬▬ DOUBLE FLUORESCENT LIGHT

FILE NAME: F:\Users\180001935\BARRCO_Burrum Quarry Drawings\1935_DRG.018 - Site Office.dwg
CREATED: 30 August 2016 10:58:14 AM
JOB SUB #


REV	DESCRIPTION	DATE	BY

Data Sources:
 Photography:
 Topography:
 Cadastre:
 Ecosystem:
 Other:

THESE DESIGNS AND PLANS ARE COPYRIGHT AND ARE NOT TO BE USED OR REPRODUCED WHOLLY OR IN PART OR TO BE USED ON ANY PROJECT WITHOUT THE WRITTEN PERMISSION OF GROUNDWORK PLUS. AIN: 80 825 145 906

PROJECT:	Burrum Quarry
CLIENT:	Barro Group Pty Ltd

TITLE: Site Office and Weighbridge Office Floor Plans and Elevations	
SCALE: 1:100 When Printed On A3	DRAWING NUMBER: 1935.DRG.018
DATE: 30 August 2016	REVISION: / /
PRINTED: 30 August 2016	DATUM: HORIZONTAL / VERTICAL / ZONE

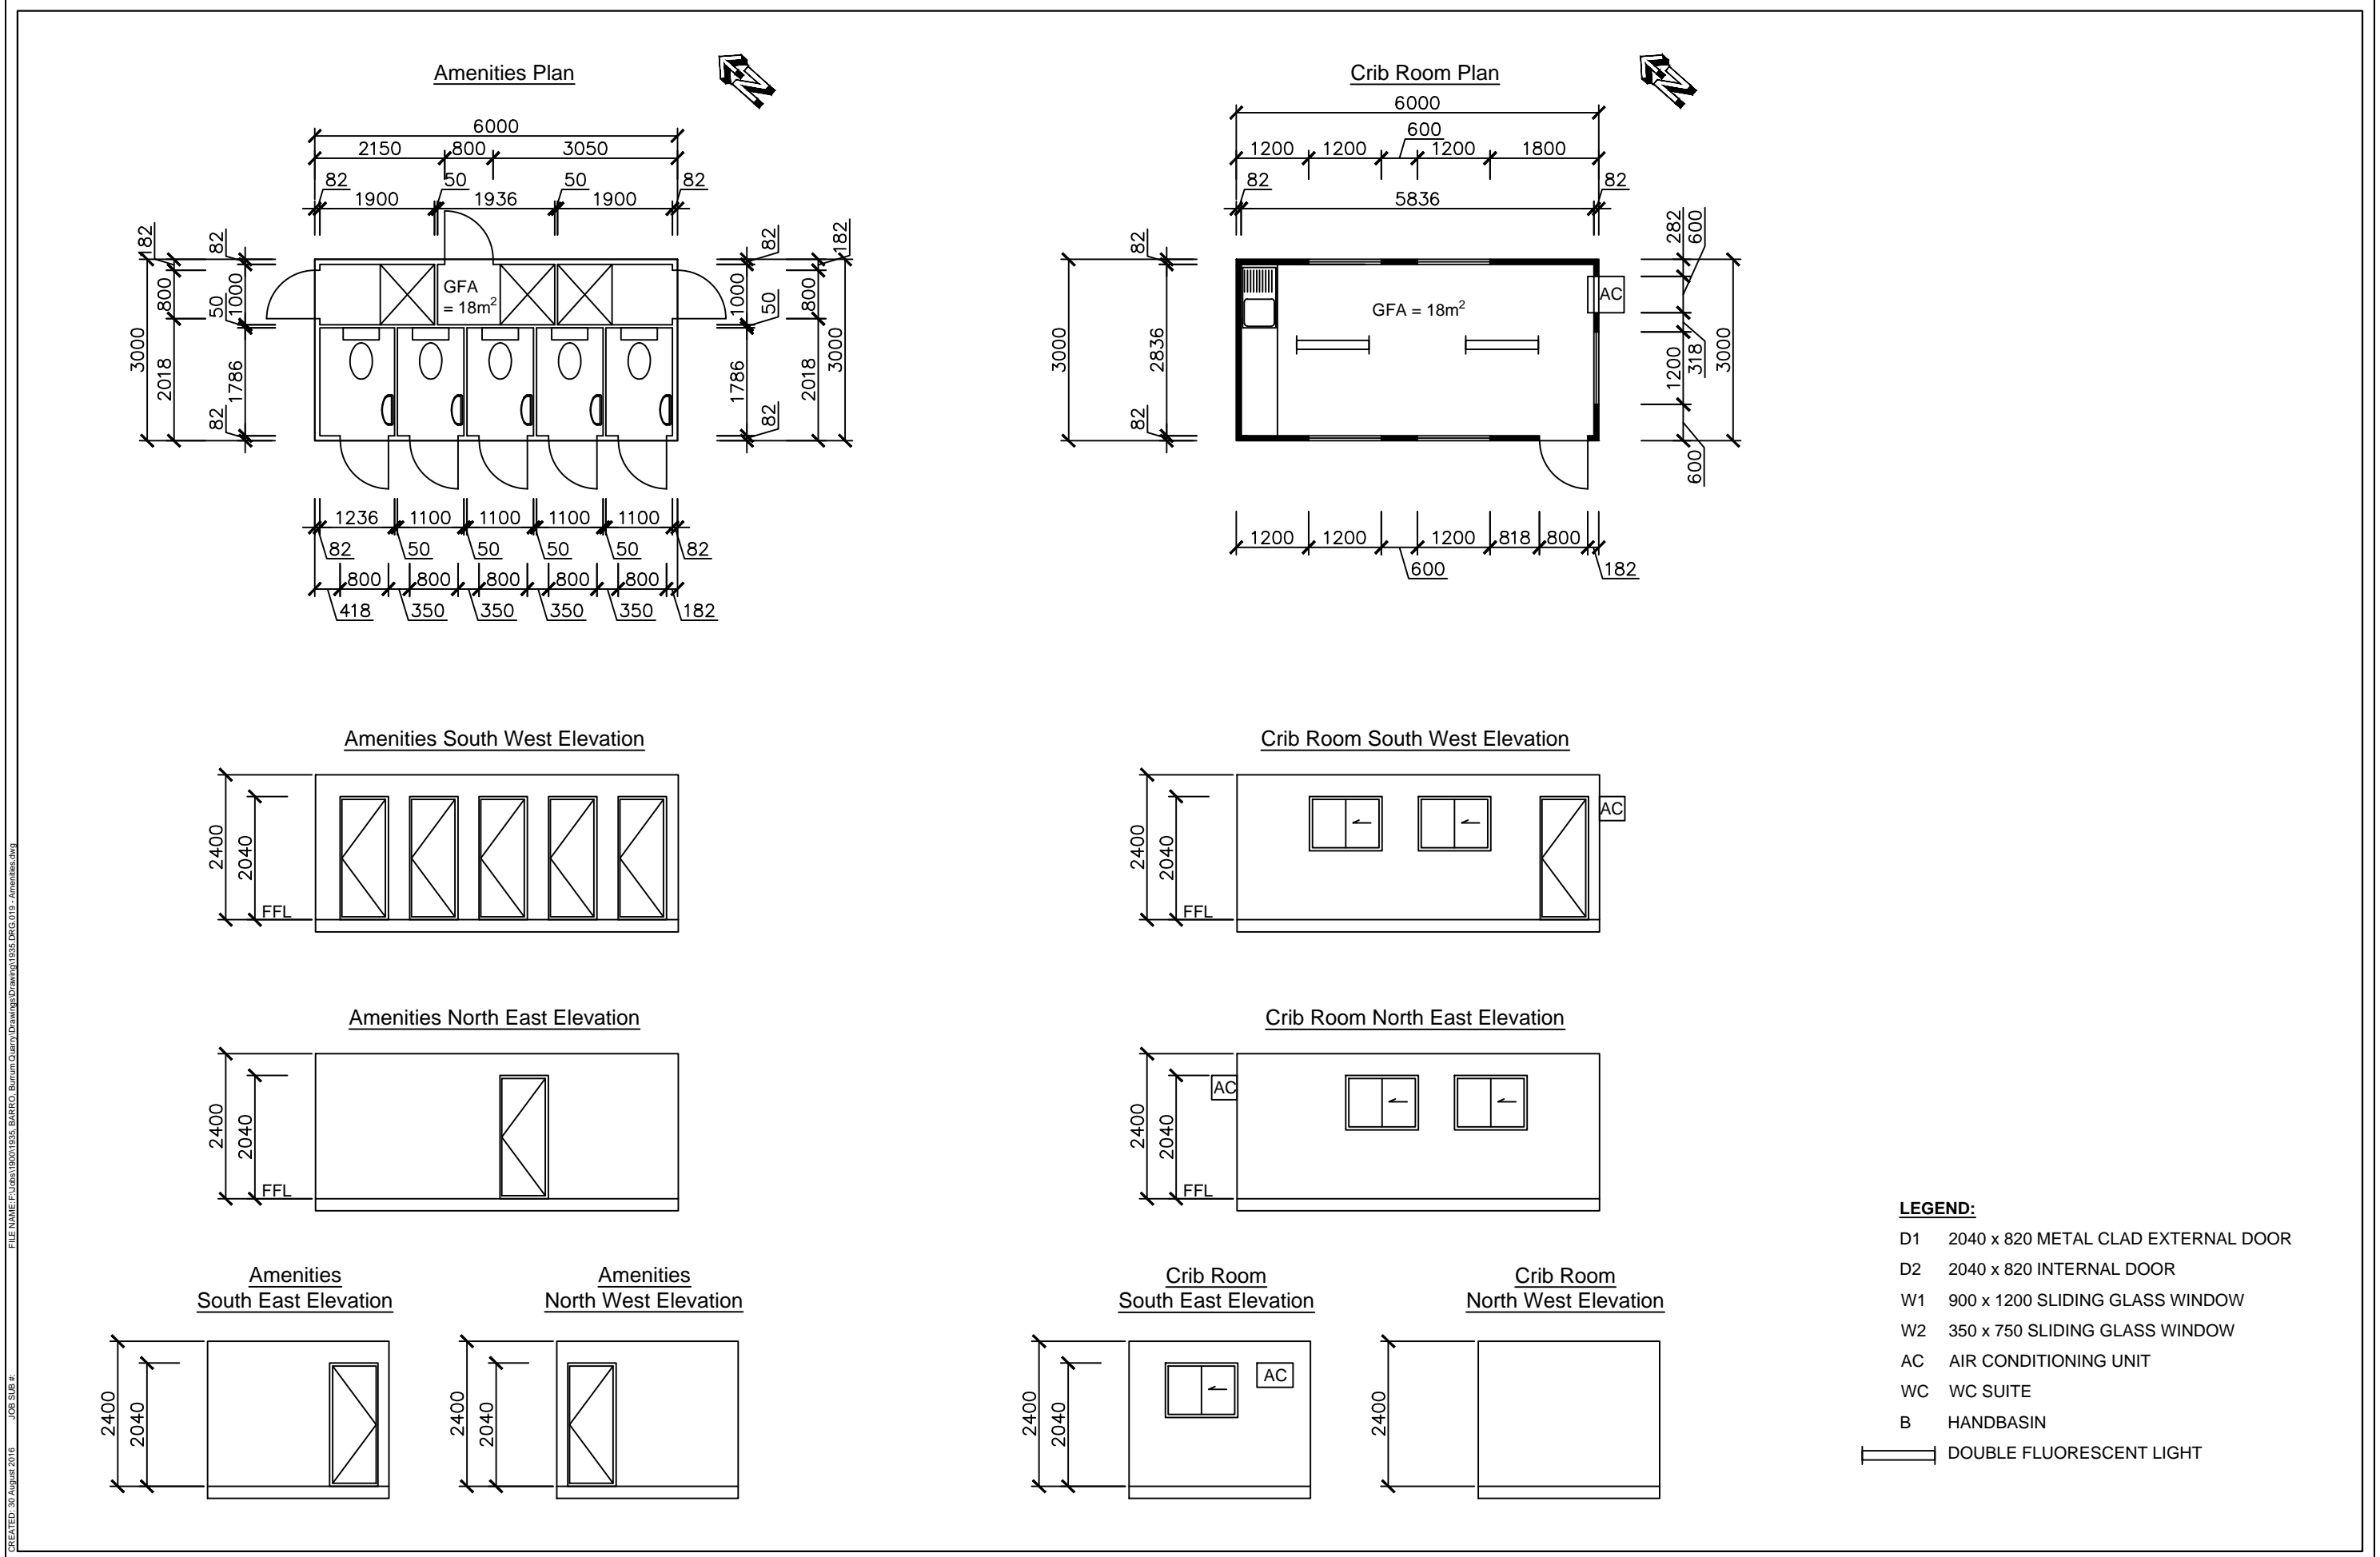

FILE NAME: F:\Users\1935\BARRCO_Burrum Quarry Drawings\1935.DRG.019 - Amenities.dwg
 CREATED: 30 August 2016
 JOB SUB #


REV	DESCRIPTION	DATE	BY

Data Sources:
 Photography:
 Topography:
 Cadastre:
 Ecosystem:
 Other:

THESE DESIGNS AND PLANS ARE COPYRIGHT AND ARE NOT TO BE USED OR REPRODUCED WHOLLY OR IN PART OR TO BE USED ON ANY PROJECT WITHOUT THE WRITTEN PERMISSION OF GROUNDWORK PLUS. AINR 90 829 145 906

PROJECT:	Burrum Quarry
CLIENT:	Barro Group Pty Ltd


TITLE:	Amenities and Crib Room Floor Plan and Elevations		
SCALE:	1:100	0	2000mm
DRAWING NUMBER:	1935.DRG.019	REVISION:	
DATE:	30 August 2016	DRAWN:	LT
PRINTED:	30 August 2016	CHECKED:	JT
PH: +61 7 3871 0411		WWW.GROUNDWORK.COM.AU	
DATUM: HORIZONTAL / VERTICAL / ZONE			

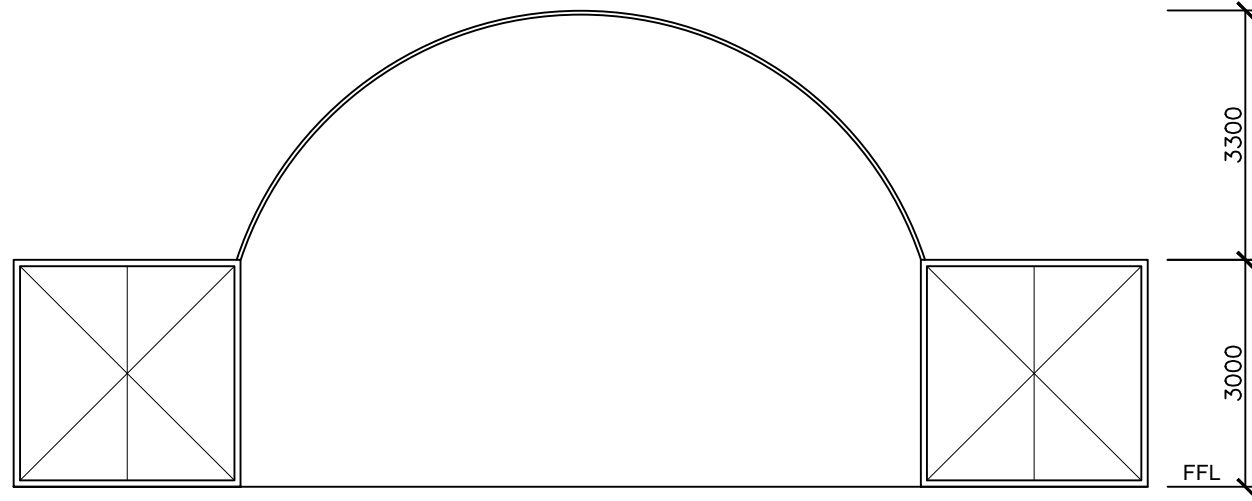

North and South Elevation - Roofed Storage Facility



East and West Elevation - Roofed Storage Facility

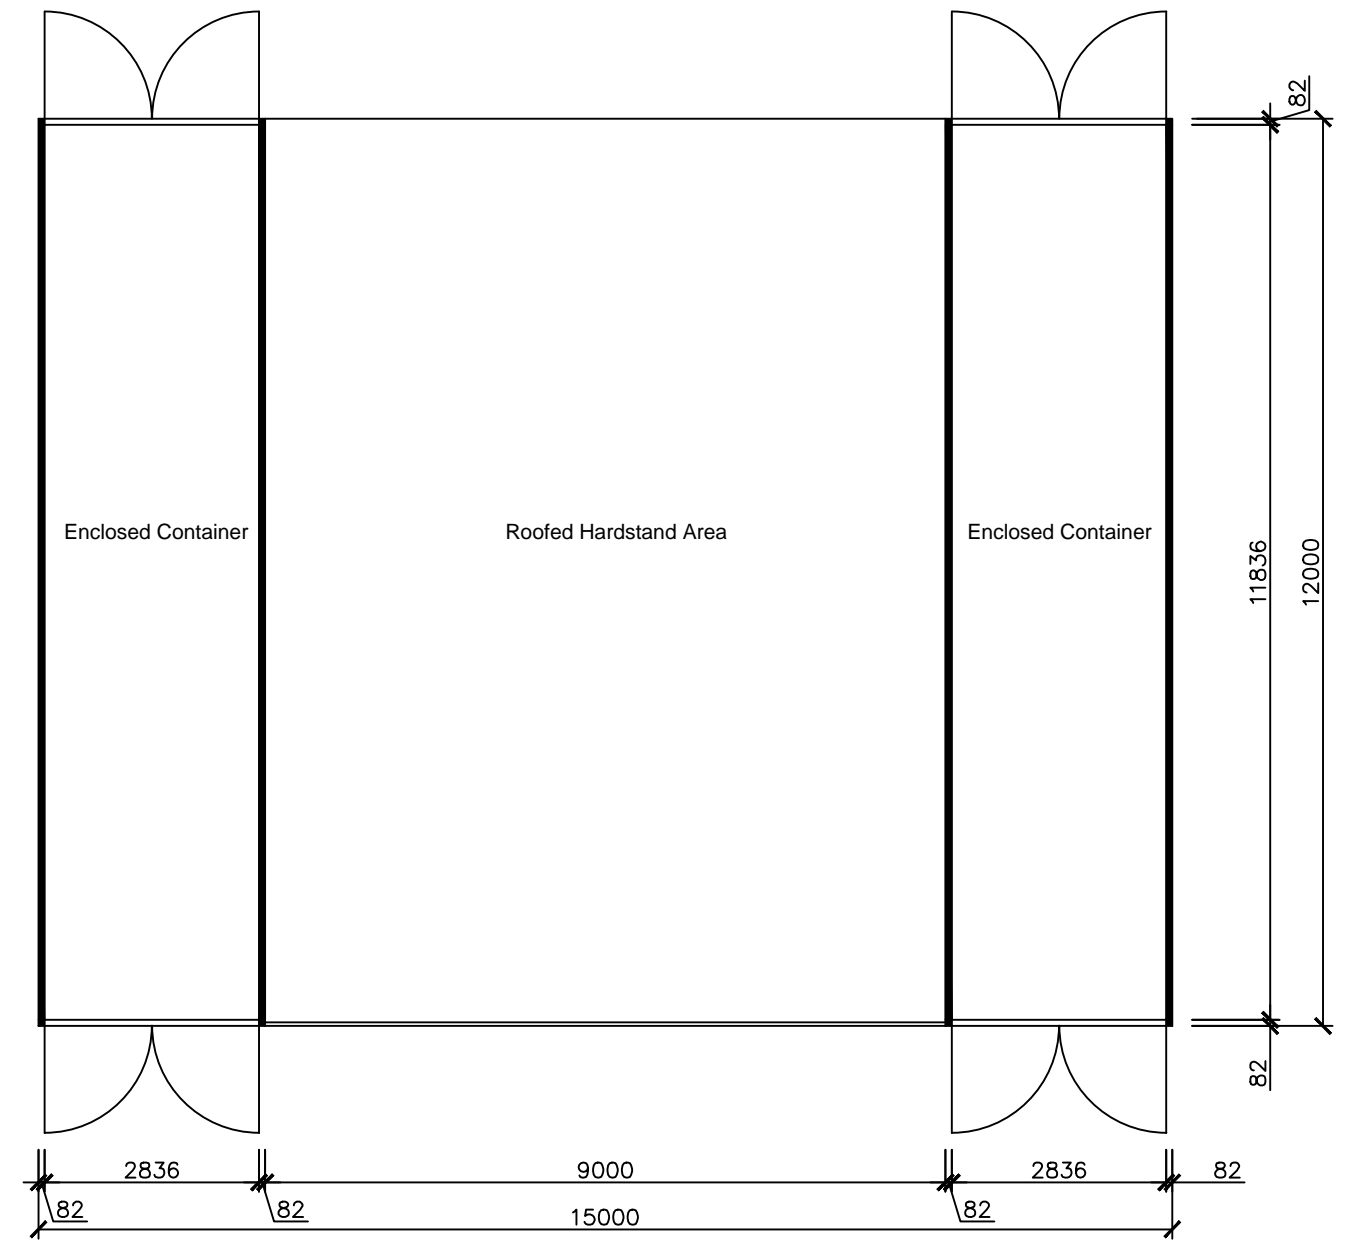

Plan - Typical Storage Facility

FILE NAME: F:\Users\1935\1935_BARRCO_Burrum Quarry Drawings\Drawings\1935_DRG.023 - Storage Facility Layout.dwg
JOB SUB #
CREATED: 31 August 2016

REV	DESCRIPTION	DATE	BY

Data Sources:
 Photography:
 Topography:
 Cadastre:
 Ecosystem:
 Other:

THESE DESIGNS AND PLANS ARE COPYRIGHT AND ARE NOT TO BE USED OR REPRODUCED WHOLLY OR IN PART OR TO BE USED ON ANY PROJECT WITHOUT THE WRITTEN PERMISSION OF GROUNDWORK PLUS. AIN# 90 829 145 906

PROJECT:	Burrum Quarry
CLIENT:	Barro Group Pty Ltd

TITLE: Storage Facility		SCALE: 1:100	DRAWING NUMBER: 1935.DRG.023	REVISION:
GROUNDWORK plus		When Printed On A3	0 2	
PH: +61 7 3871 0411	DATE: 31 August 2016	DRAWN: CPM	DATUM: HORIZONTAL / VERTICAL / ZONE	/ /
WWW.GROUNDWORK.COM.AU	PRINTED: 31 August 2016	CHECKED: JT		